


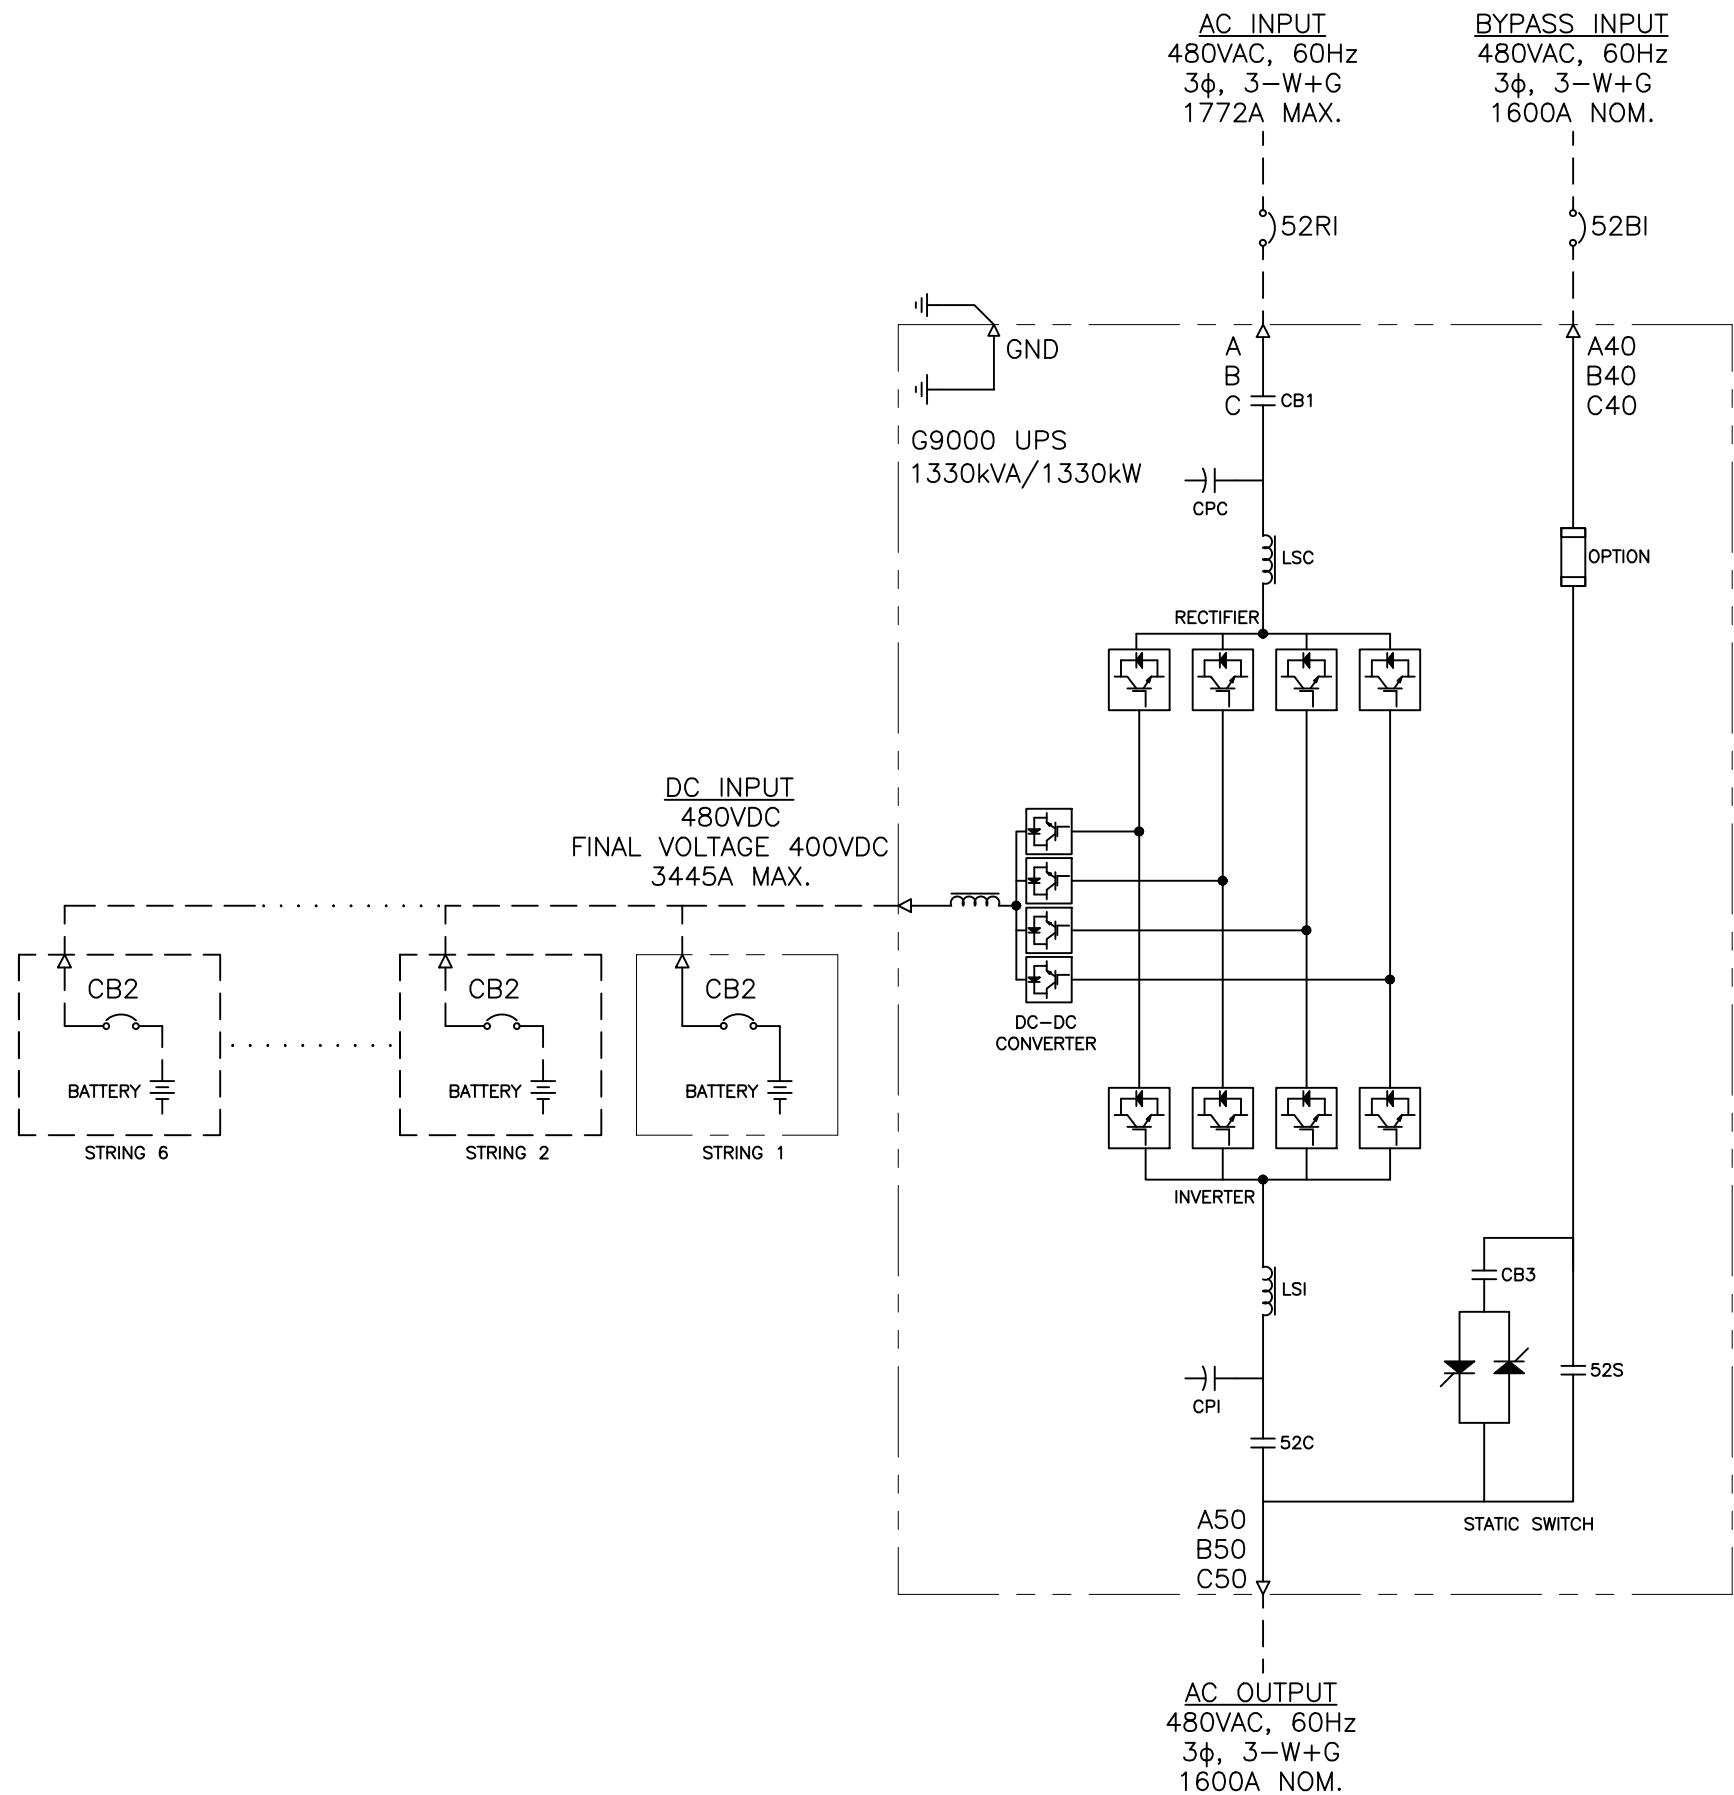

	Q0	SN	DRAWN BY: JBT	DATE 4/6/16	THIS MATERIAL IS THE EXCLUSIVE PROPERTY OF TOSHIBA INTERNATIONAL CORPORATION AND SHALL NOT BE REPRODUCED, USED OR DISCLOSED TO OTHERS UNLESS PRIOR WRITTEN AUTHORIZATION IS OBTAINED.	TITLE: G9000 UPS 1330kVA MMS UPS SYSTEM ONE LINE DIAGRAM	SCALE NTS	ORDER NO.
			CHECKED BY	DATE				
			APPROVED BY	DATE				
TOSHIBA INTERNATIONAL CORPORATION 13131 WEST LITTLE YORK ROAD, HOUSTON, TX, 77041 U.S.A.								